

ABOUT THE PROJECT

Scott Carver have been engaged to design the next stages of the Woden Green precinct. The proposal is to bring an urban village feel to Woden town centre. Modestly scaled 3-storey buildings integrate with the surrounding neighbourhood yet provide a level of urban activation. Generous landscaping and recreational areas add to amenity provided and the sense of community for both residents and the greater precinct.

As part of the Development Application process with ACTPLA, there will be an opportunity for the public to view and comment on the proposal.


Status:	FOR INFORMATION	
Nom. Architect	RODNEY PAESLER	5938
Print Date:	30/06/2014 4:27:21 PM	
Rev.	Description	Date
A	FOR INFORMATION	30.06.2014



VIEW 1 BLOCK 31A SECTION 162 PHILLIP. ARTIST IMPRESSION OF EASTY STREET APPROACH



VIEW 2 BLOCK 31C SECTION 162 PHILLIP. ARTIST IMPRESSION OF EASTY STREET APPROACH

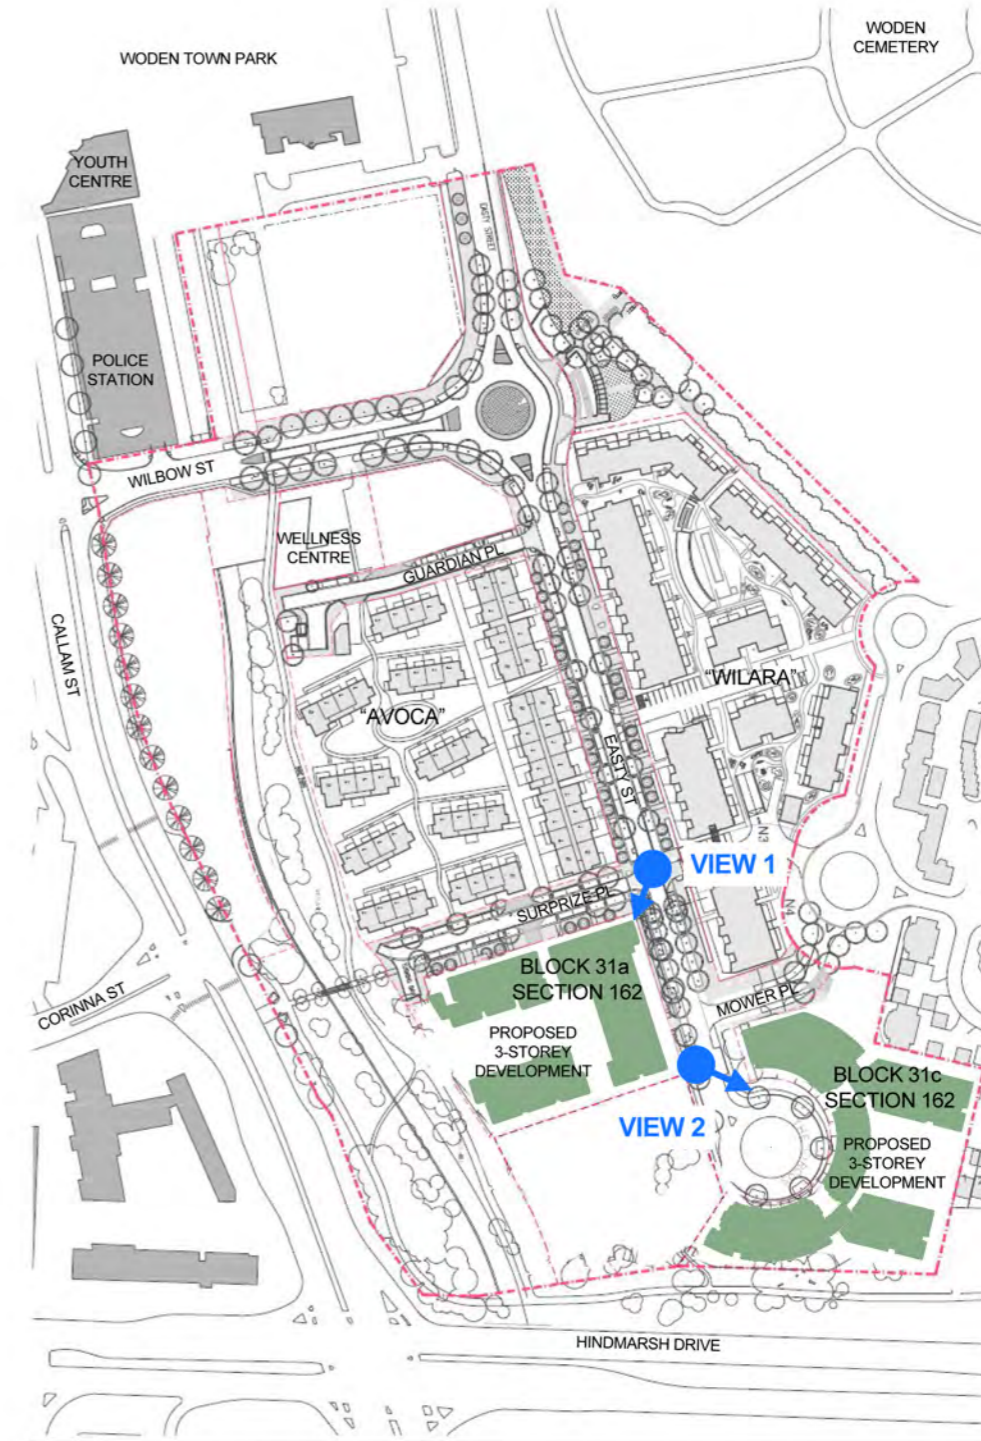

PRECINCT PLAN NEXT STAGES OF THE WODEN VALLEY MASTERPLAN



Scott Carver Pty Ltd
Level 8, 71 Macquarie Street
Sydney NSW 2000 Australia

Telephone +61 2 9957 3988
hello@scottcarver.com.au
www.scottcarver.com.au

WODEN GREEN - BLOCKS 31A & 31C, SECTION 162 PHILLIP
Project
Client
HINDMARSH DEVELOPMENT

COMMUNITY NOTIFICATION

Reference No.	Discipline	Drawing No.	Title
20140055	AD-SK901		Rev. A